


ZEICHNERISCHE FESTSETZUNG

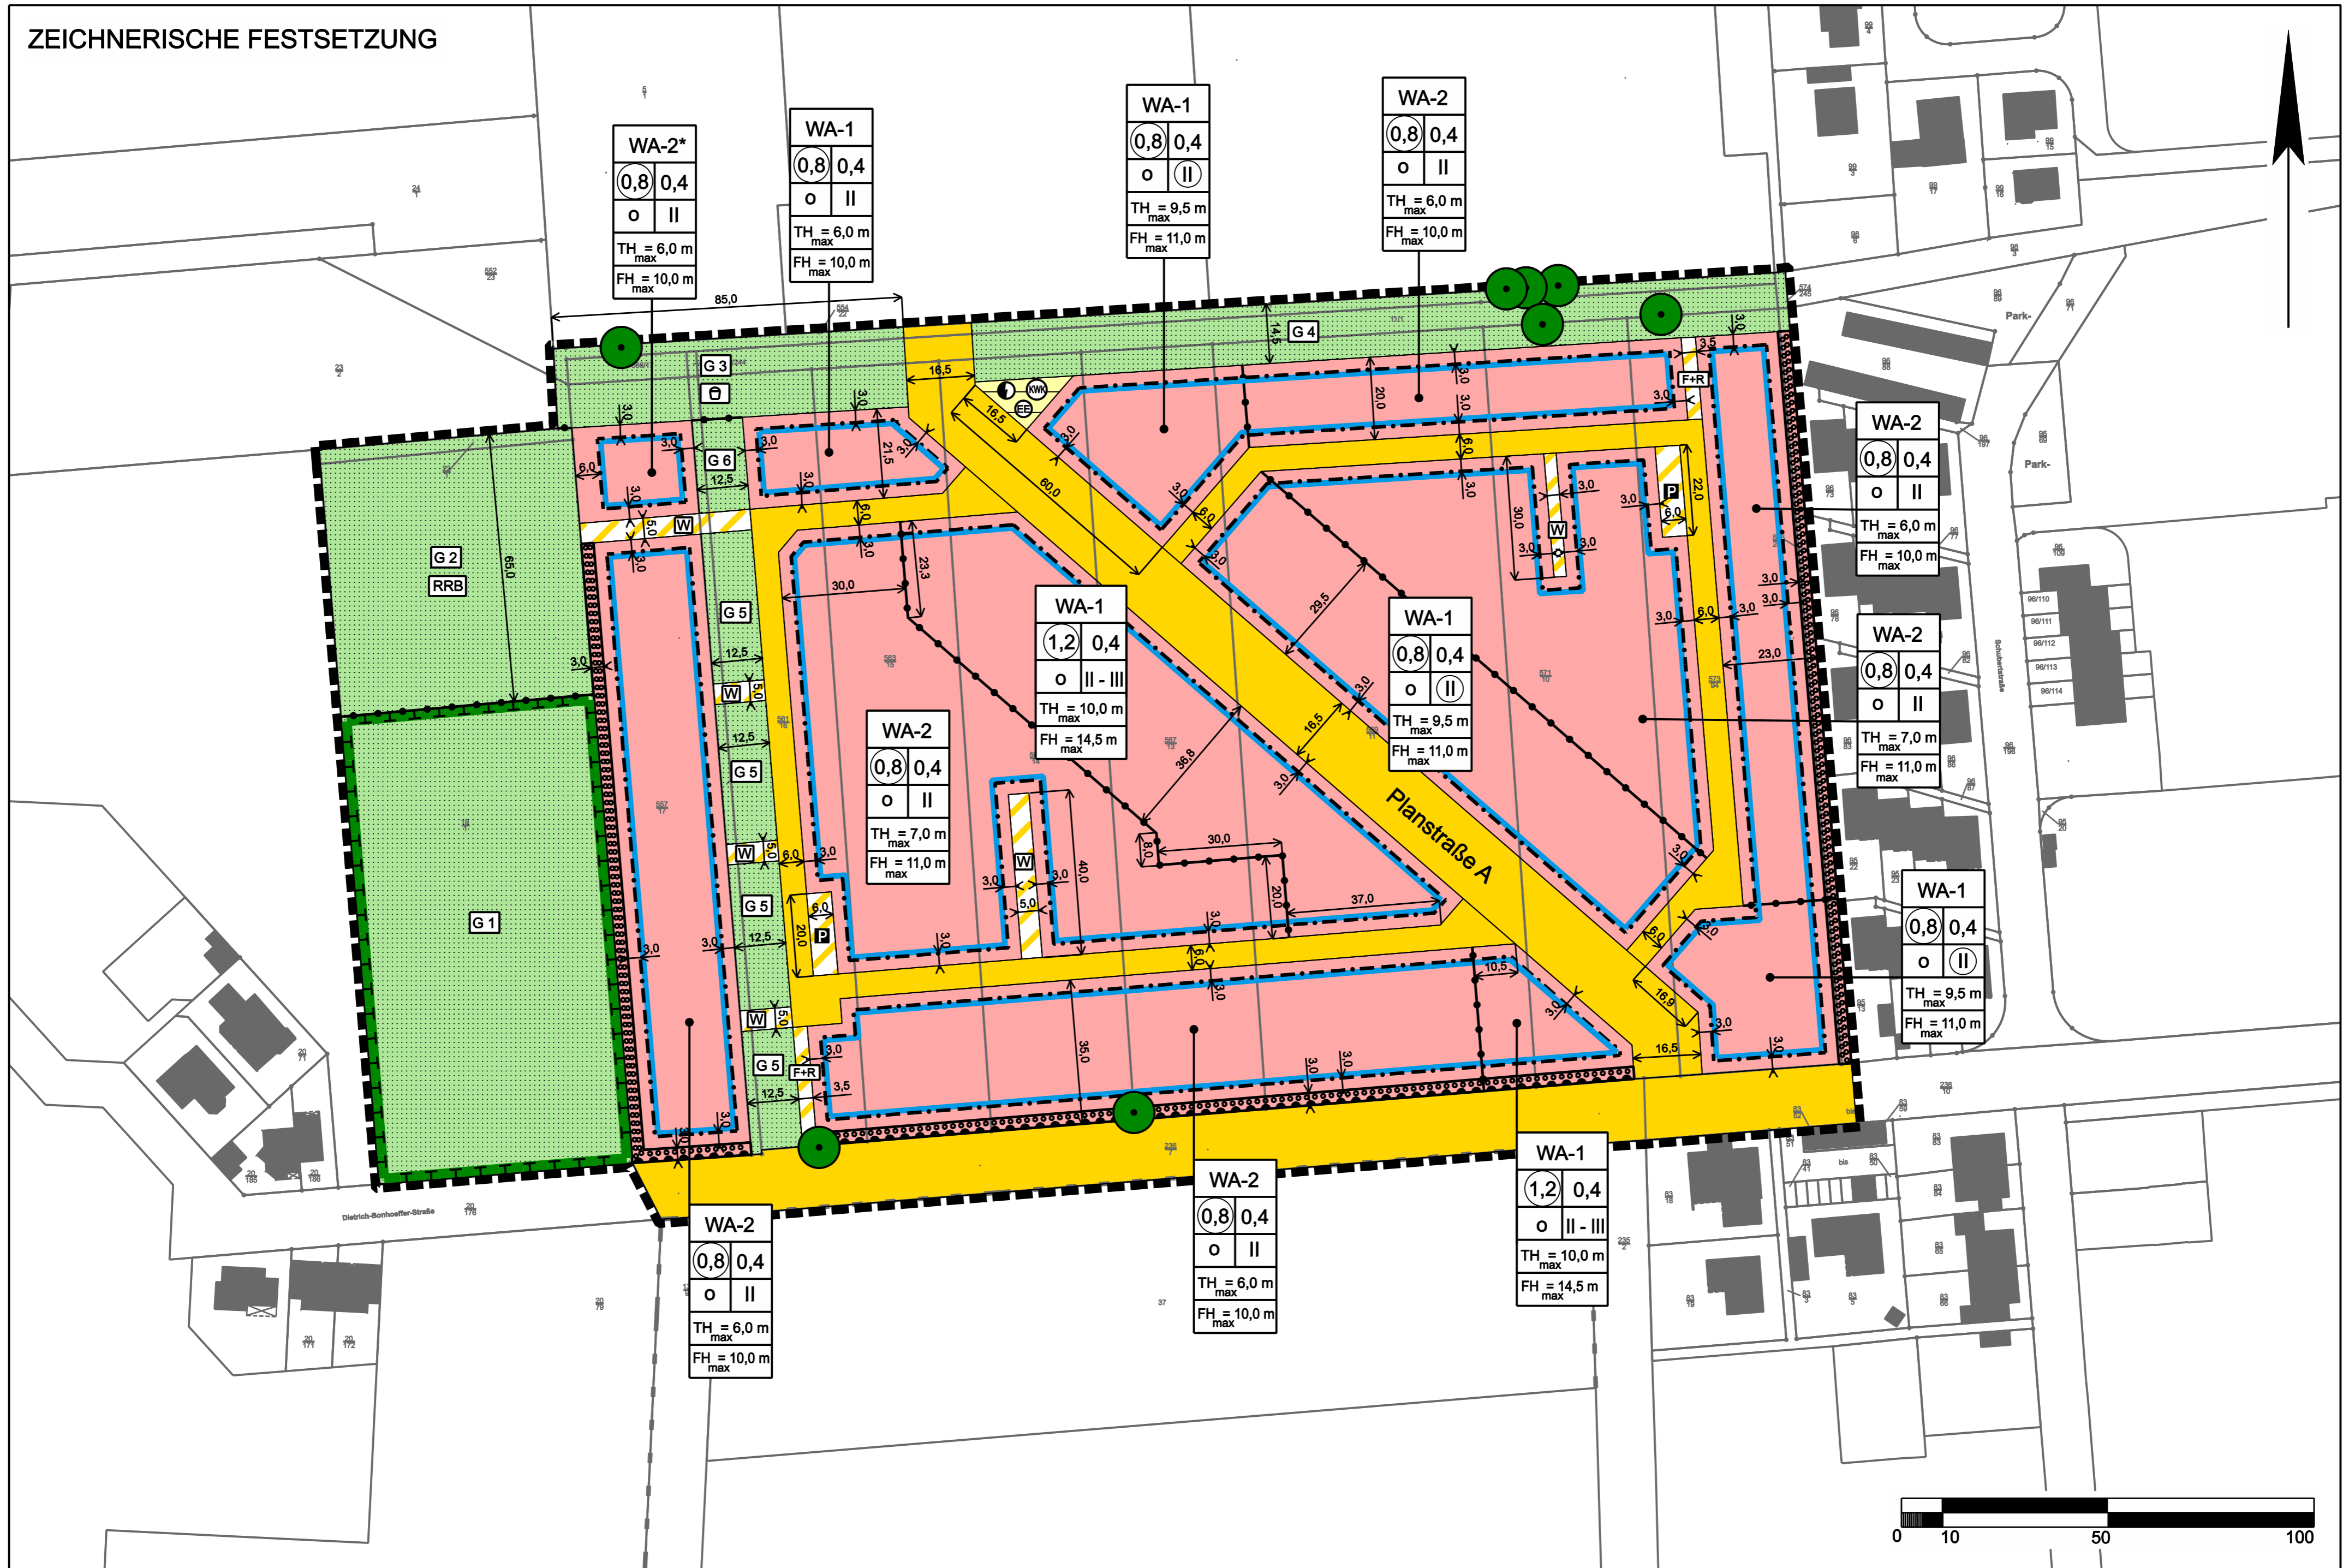

WA-2*

| | |
|----------------------------|-----|
| 0,8 | 0,4 |
| o | II |
| TH = 6,0 m _{max} | |
| FH = 10,0 m _{max} | |

WA-1

| | |
|----------------------------|-----|
| 0,8 | 0,4 |
| o | II |
| TH = 6,0 m _{max} | |
| FH = 10,0 m _{max} | |

WA-1

| | |
|----------------------------|-----|
| 0,8 | 0,4 |
| o | II |
| TH = 9,5 m _{max} | |
| FH = 11,0 m _{max} | |

WA-2

| | |
|----------------------------|-----|
| 0,8 | 0,4 |
| o | II |
| TH = 6,0 m _{max} | |
| FH = 10,0 m _{max} | |

WA-2

| | |
|----------------------------|-----|
| 0,8 | 0,4 |
| o | II |
| TH = 6,0 m _{max} | |
| FH = 10,0 m _{max} | |

WA-2

| | |
|----------------------------|-----|
| 0,8 | 0,4 |
| o | II |
| TH = 7,0 m _{max} | |
| FH = 11,0 m _{max} | |

WA-1

| | |
|----------------------------|-----|
| 0,8 | 0,4 |
| o | II |
| TH = 9,5 m _{max} | |
| FH = 11,0 m _{max} | |

WA-2

| | |
|----------------------------|-----|
| 0,8 | 0,4 |
| o | II |
| TH = 7,0 m _{max} | |
| FH = 11,0 m _{max} | |

WA-1

| | |
|----------------------------|----------|
| 1,2 | 0,4 |
| o | II - III |
| TH = 10,0 m _{max} | |
| FH = 14,5 m _{max} | |

WA-1

| | |
|----------------------------|-----|
| 0,8 | 0,4 |
| o | II |
| TH = 9,5 m _{max} | |
| FH = 11,0 m _{max} | |

WA-2

| | |
|----------------------------|-----|
| 0,8 | 0,4 |
| o | II |
| TH = 6,0 m _{max} | |
| FH = 10,0 m _{max} | |

WA-1

| | |
|----------------------------|----------|
| 1,2 | 0,4 |
| o | II - III |
| TH = 10,0 m _{max} | |
| FH = 14,5 m _{max} | |

WA-2

| | |
|----------------------------|-----|
| 0,8 | 0,4 |
| o | II |
| TH = 6,0 m _{max} | |
| FH = 10,0 m _{max} | |

